



LAND OVERVIEW


Total Acreage:	3.67 Acres (approximately)
Divisible:	No
Topography:	Level
Current Zoning:	M-2, Limited Industrial District
Water/Sewer:	Well / Holding Tank
Utilities:	We Energies - Buyer to verify

ECONOMICS

Tax Key:	V10-025500H
Taxes:	\$2,230.00 (2016)
Mill Rate:	\$13.58 / \$1,000 (2016)
Sale Price:	\$256,900.00
Price Per Acre:	\$70,000 per acre

FEATURES

- Zoning provides for manufacturing
- Site is rough graded
- Existing retention pond is in place
- Competitively priced to comparative sites



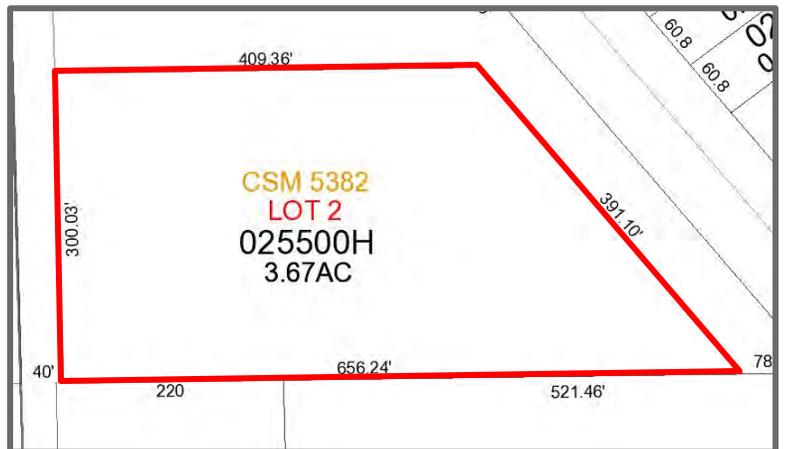


Steve Styza
 Real Estate Advisor
 414.203.3031
 sstyza@boerke.com


Chad Vande Zande
 Principal
 414.203.3049
 cvandezande@boerke.com

731 N. Jackson Street
 Suite 700
 Milwaukee, WI 53202
 Main: 414.347.1000
 boerke.com

PROSPECTIVE BUILDING PLAN

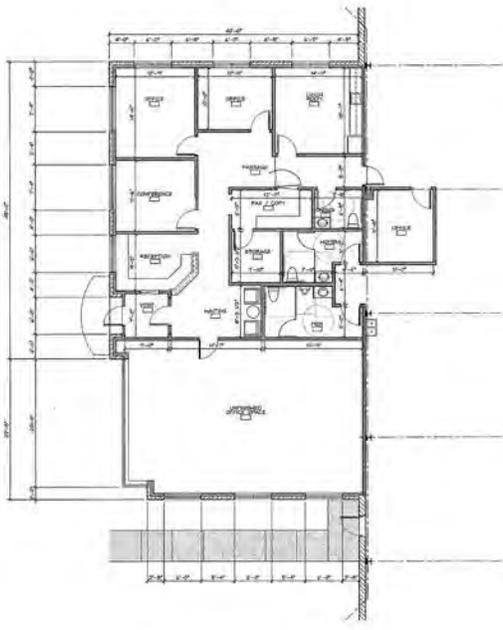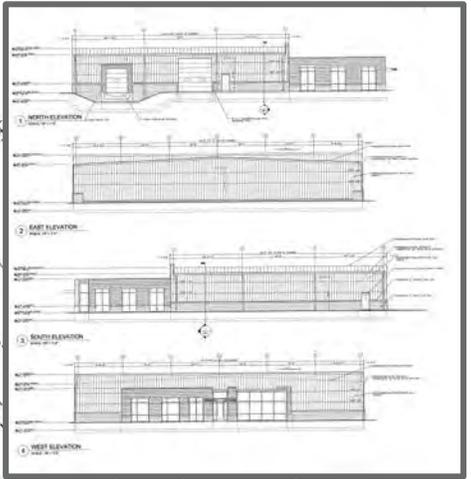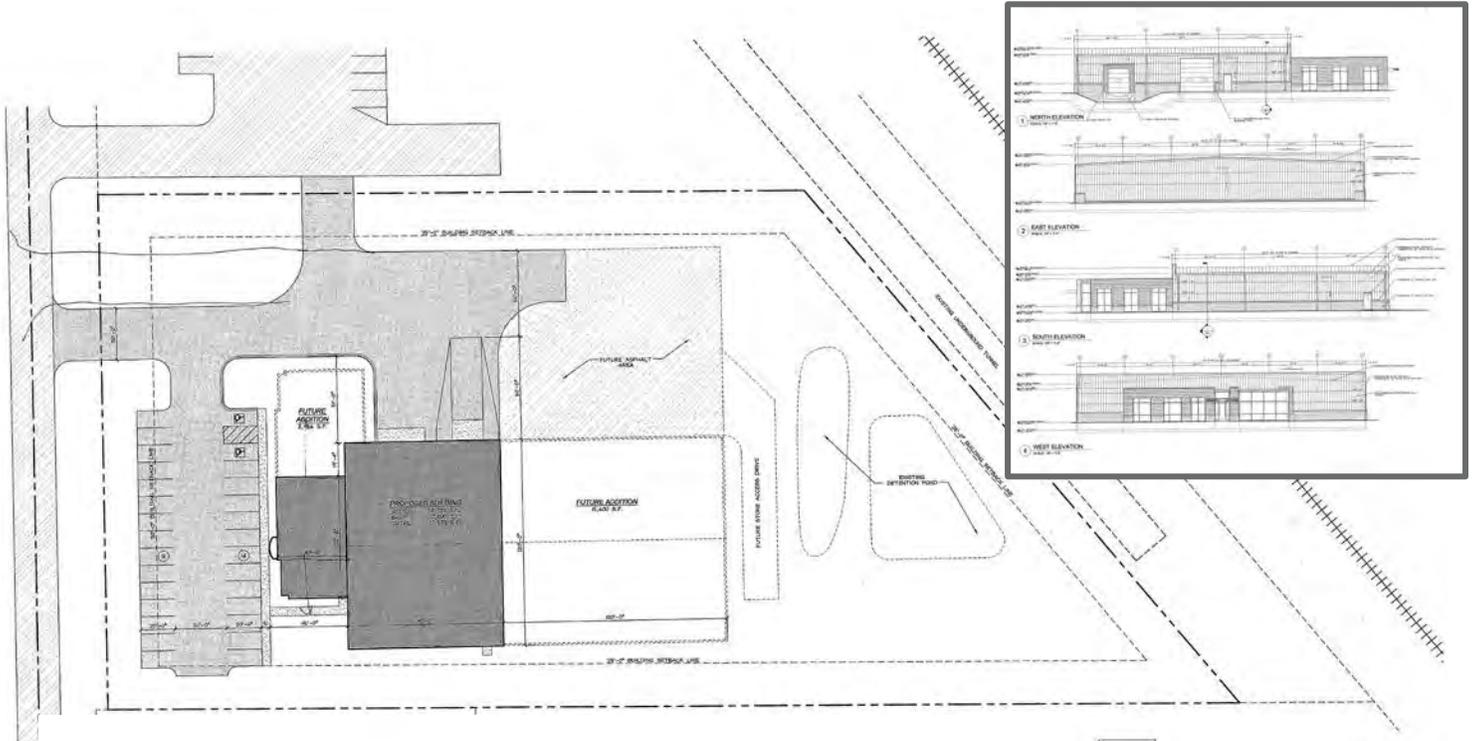

2 OFFICE FLOOR PLAN
 SCALE: 1/8" = 1'-0"

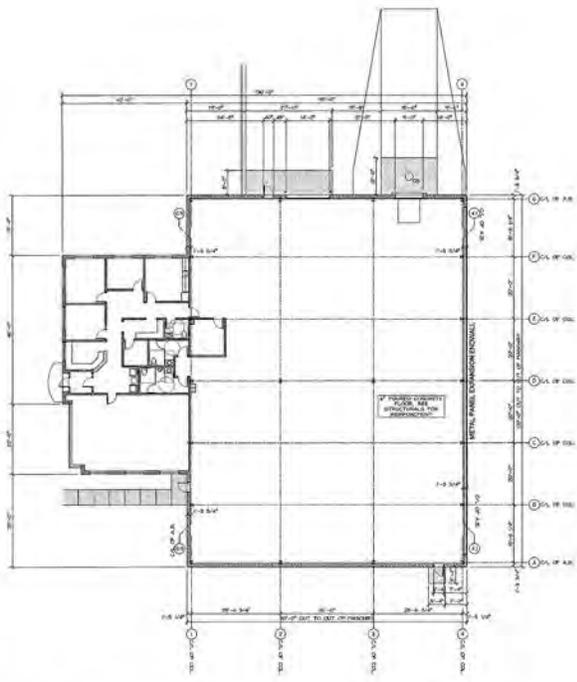

FOUNDATION NOTE:
 COLUMN, BEAMS & G.I. ARE TO THE CENTERLINE OF THE ANCHOR BOLTS. REFERENCE METAL BUILDING PLANS FOR ANCHOR BOLT LAYOUT.

1 FIRST FLOOR PLAN
 SCALE: 1/16" = 1'-0"


SQUARE FOOTAGE:
 OFFICE: 2,200 S.F.
 STORAGE: 2,000 S.F.

Steve Styza
 Real Estate Advisor
 414.203.3031
 sstyza@boerke.com

Chad Vande Zande
 Principal
 414.203.3049
 cvandezande@boerke.com

731 N. Jackson Street
 Suite 700
 Milwaukee, WI 53202
 Main: 414.347.1000
 boerke.com

DRIVE TIME MAP

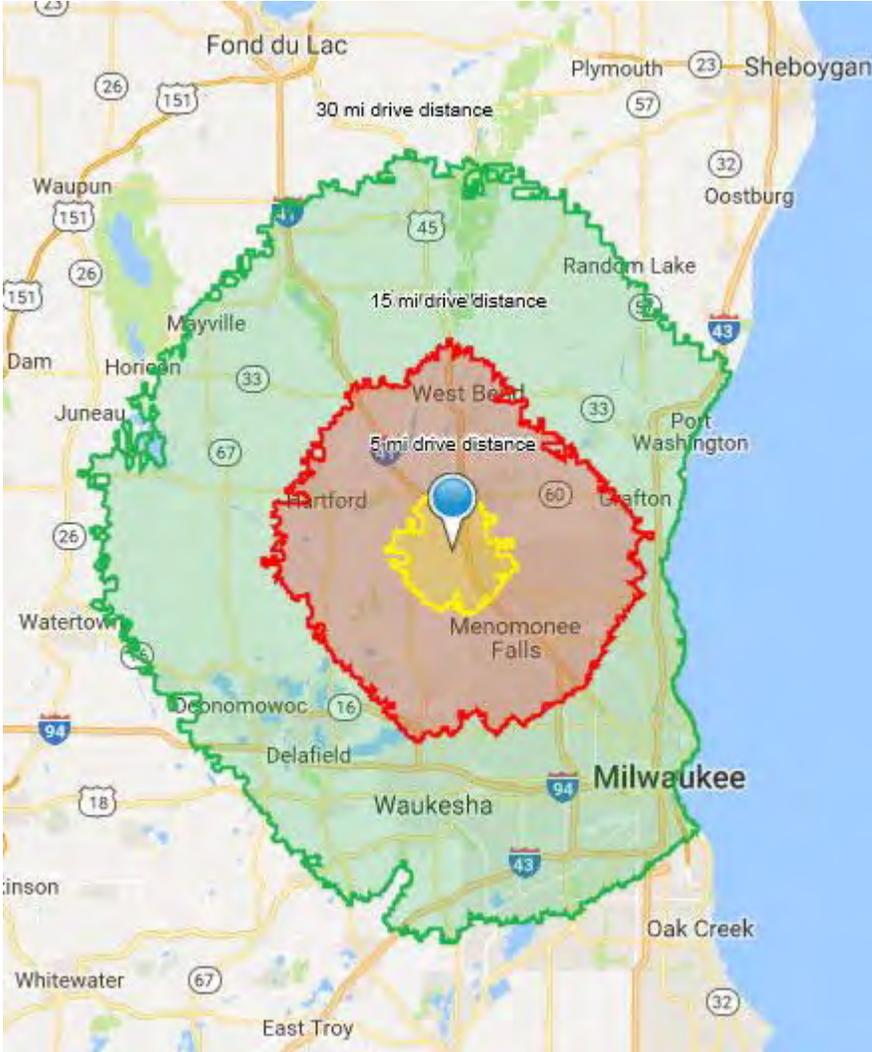

DRIVE TIMES TO KEY AREAS

EAST TO HWY. 41 / I-43 VIA MAYFIELD & HOLY HILL, HWY. 167 ON/OFF RAMP
4 MINUTES / 1.9 MILES

WEST TO INTERSECTION OF HWY. 164 & HWY. 167 (HOLY HILL RD)
5 MINUTES / 3.8 MILES

SOUTH VIA HWY. 41 TO I-94 EAST/WEST
20 MINUTES / 20.3 MILES

WEST TO INTERSECTION OF HWY. 16 AND HWY. 190 (CAPITOL DR)
22 MINUTES / 16.3 MILES

SOUTH TO INTERSECTION OF HWY. 18 AND HWY. 59 (NATIONAL AVE) IN WAUKESHA VIA 164
31 MINUTES / 21.1 MILES

SOUTHEAST TO GENERAL MITCHELL INTERNATIONAL AIRPORT (MILWAUKEE)
34 MINUTES / 33.5 MILES

WEST TO MADISON VIA I-94
1 HOUR 16 MINUTES / 76.6 MILES

DRIVE TIME MAP


5 MIN. 15 MIN. 30 MIN.

Steve Styza
 Real Estate Advisor
 414.203.3031
 sstyza@boerke.com

Chad Vande Zande
 Principal
 414.203.3049
 cvandezande@boerke.com

731 N. Jackson Street
 Suite 700
 Milwaukee, WI 53202
 Main: 414.347.1000
boerke.com

MAPS

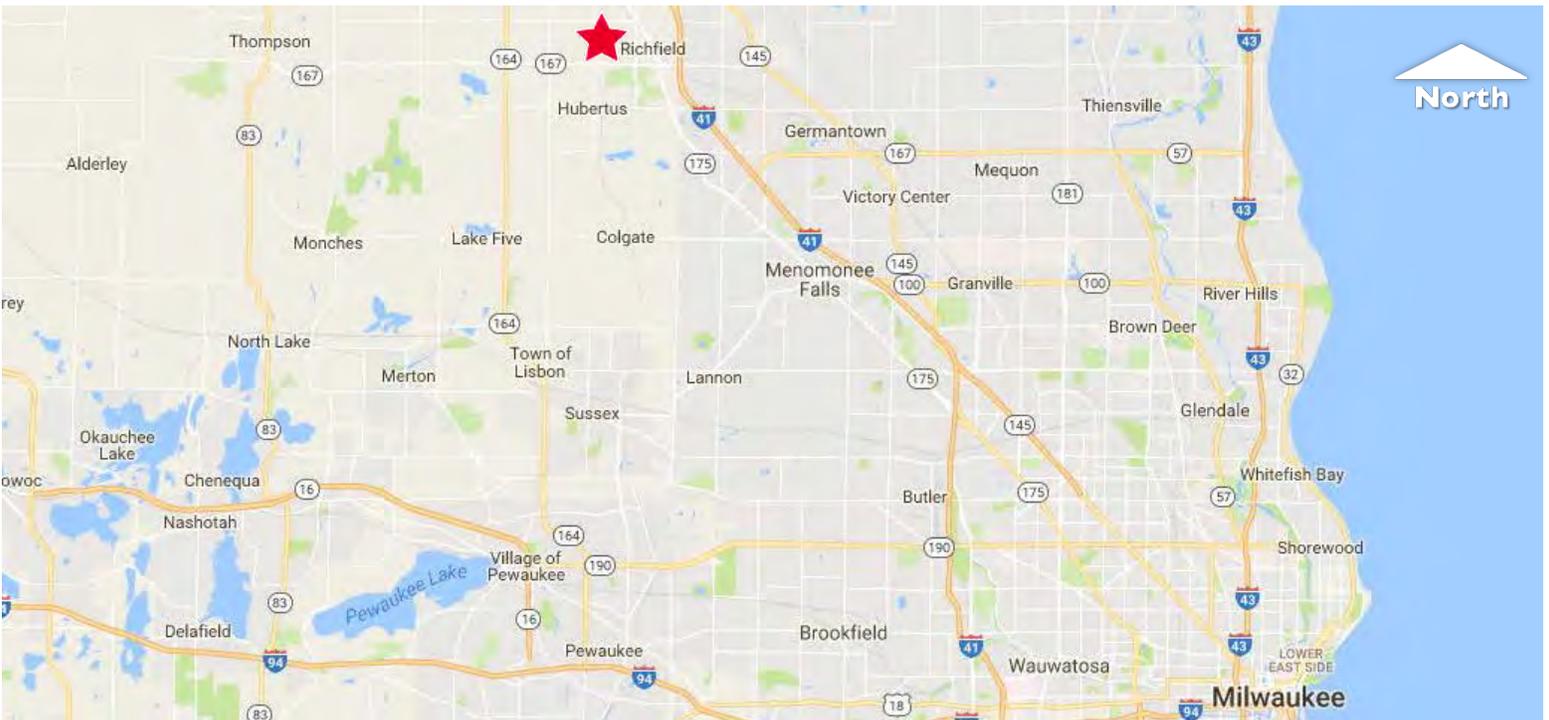

Steve Styza
Real Estate Advisor
414.203.3031
sstyza@boerke.com

Chad Vande Zande
Principal
414.203.3049
cvandezande@boerke.com

731 N. Jackson Street
Suite 700
Milwaukee, WI 53202
Main: 414.347.1000
boerke.com

STATE OF WISCONSIN BROKER DISCLOSURE To Non-Residential Customers

Wisconsin Law requires all real estate licensees to give the following information about brokerage services to prospective customer

Prior to negotiating on your behalf the Broker must provide you the following disclosure statement:

BROKER DISCLOSURE TO CUSTOMERS

You are the customer of the broker. The broker is either an agent of another party in the transaction or a subagent of another broker who is the agent of another party in the transaction. The broker, or a salesperson acting on the behalf of the broker, may provide brokerage services to you.

Whenever the broker is providing brokerage services to you, the broker owes you, the customer, the following duties:

- *The duty to prove brokerage services to you fairly and honestly.*
- *The duty to exercise reasonable skill and care in providing brokerage services to you.*
- *The duty to provide you with accurate information about market conditions within a reasonable time if you request it, unless disclosure of the information is prohibited by law.*
- *The duty to disclose to you in writing certain material adverse facts about a property, unless disclosure of the information is prohibited by law (see "Definition of Material Adverse Facts" below).*
- *The duty to protect your confidentiality. Unless the law requires it, the broker will not disclose your confidential information of other parties.*
- *The duty to safeguard trust funds and other property the broker holds.*
- *The duty, when negotiating, to present contract proposals in an objective and unbiased manner and disclose the advantages and disadvantages of the proposals.*

Please review this information carefully. A broker or salesperson can answer your questions about brokerage services, but if you need legal advice, tax advice, or a professional home inspection, contact an attorney, tax advisor, or home inspector.

This disclosure is required by section 452.135 of the Wisconsin Statutes and is for information only. It is a plain language summary of a broker's duties to a customer under section 452.133 (1) of the Wisconsin Statutes.

CONFIDENTIALITY NOTICE TO CUSTOMERS

Broker will keep confidential any information given to broker in confidence, or any information obtained by broker that he or she knows a reasonable person would want to be kept confidential by law, or you authorize the broker to disclose particular information. A broker shall continue to keep the information confidential after broker is no longer providing brokerage services to you.

No representation is made as to the legal validity of any provision or the adequacy of any provision on any specific transaction.

The following information is required to be disclosed by law.

1. Material adverse facts, as defined in section 452.01 (5g) of the Wisconsin statutes (see "definition of material adverse facts" below).
2. Any facts known by the broker that contradict any information included in a written inspection report on the property or real estate that is the subject of the transaction. To ensure that the broker is aware of what specific information below. At a later time, you may also provide the broker with other information that you consider to be confidential.

CONFIDENTIAL INFORMATION:

NON-CONFIDENTIAL INFORMATION (The following information may be disclosed by Broker):

(INSERT INFORMATION YOU AUTHORIZE THE BROKER TO DISCLOSE SUCH AS FINANCIAL QUALIFICATION INFORMATION)

CONSENT TO TELEPHONE SOLICITATION

I/We agree that the Broker and any affiliated settlement service providers (for example, a mortgage company or title company) may call our/my home or cell phone numbers regarding issues, goods and services related to the real estate transaction until I/we withdraw this consent in writing. List Home/Cell Numbers

SEX OFFENDER REGISTRY

Notice: You may obtain information about the sex offender registry and persons registered with the registry by contacting the Wisconsin Department of Corrections on the internet at <http://offender.doc.state.wi.us/public/> or by phone at 608-240-5830.

DEFINITION OF MATERIAL ADVERSE FACTS

A "material adverse fact" is defined in Wis. Stat. 452.01 (5g) as an adverse fact that a party indicates is of such significance, or that is generally recognized by a competent licensee as being of such significance to a reasonable party that it affects or would affect the party's decision to enter into a contract or agreement concerning a transaction or affects or would affect the party's decision about the terms of such a contract or agreement. An "adverse fact" is defined in Wis. Stat. 452.01 (1e) as a condition or occurrence that a competent licensee generally recognizes will significantly adversely affect the value of the property, significantly reduce the structural integrity of improvements to real estate, or present a significant health risk to occupants of the property, or information that indicates that a party to a transaction is not able to or does not intend to meet his or her obligations under a contract or agreement made concerning the transaction.